


# West Gate Tunnel Project

Brooklyn, Altona North, South Kingsville, Spotswood, Yarraville, Footscray, West Melbourne, North Melbourne, Docklands and Melbourne

## DESIGN

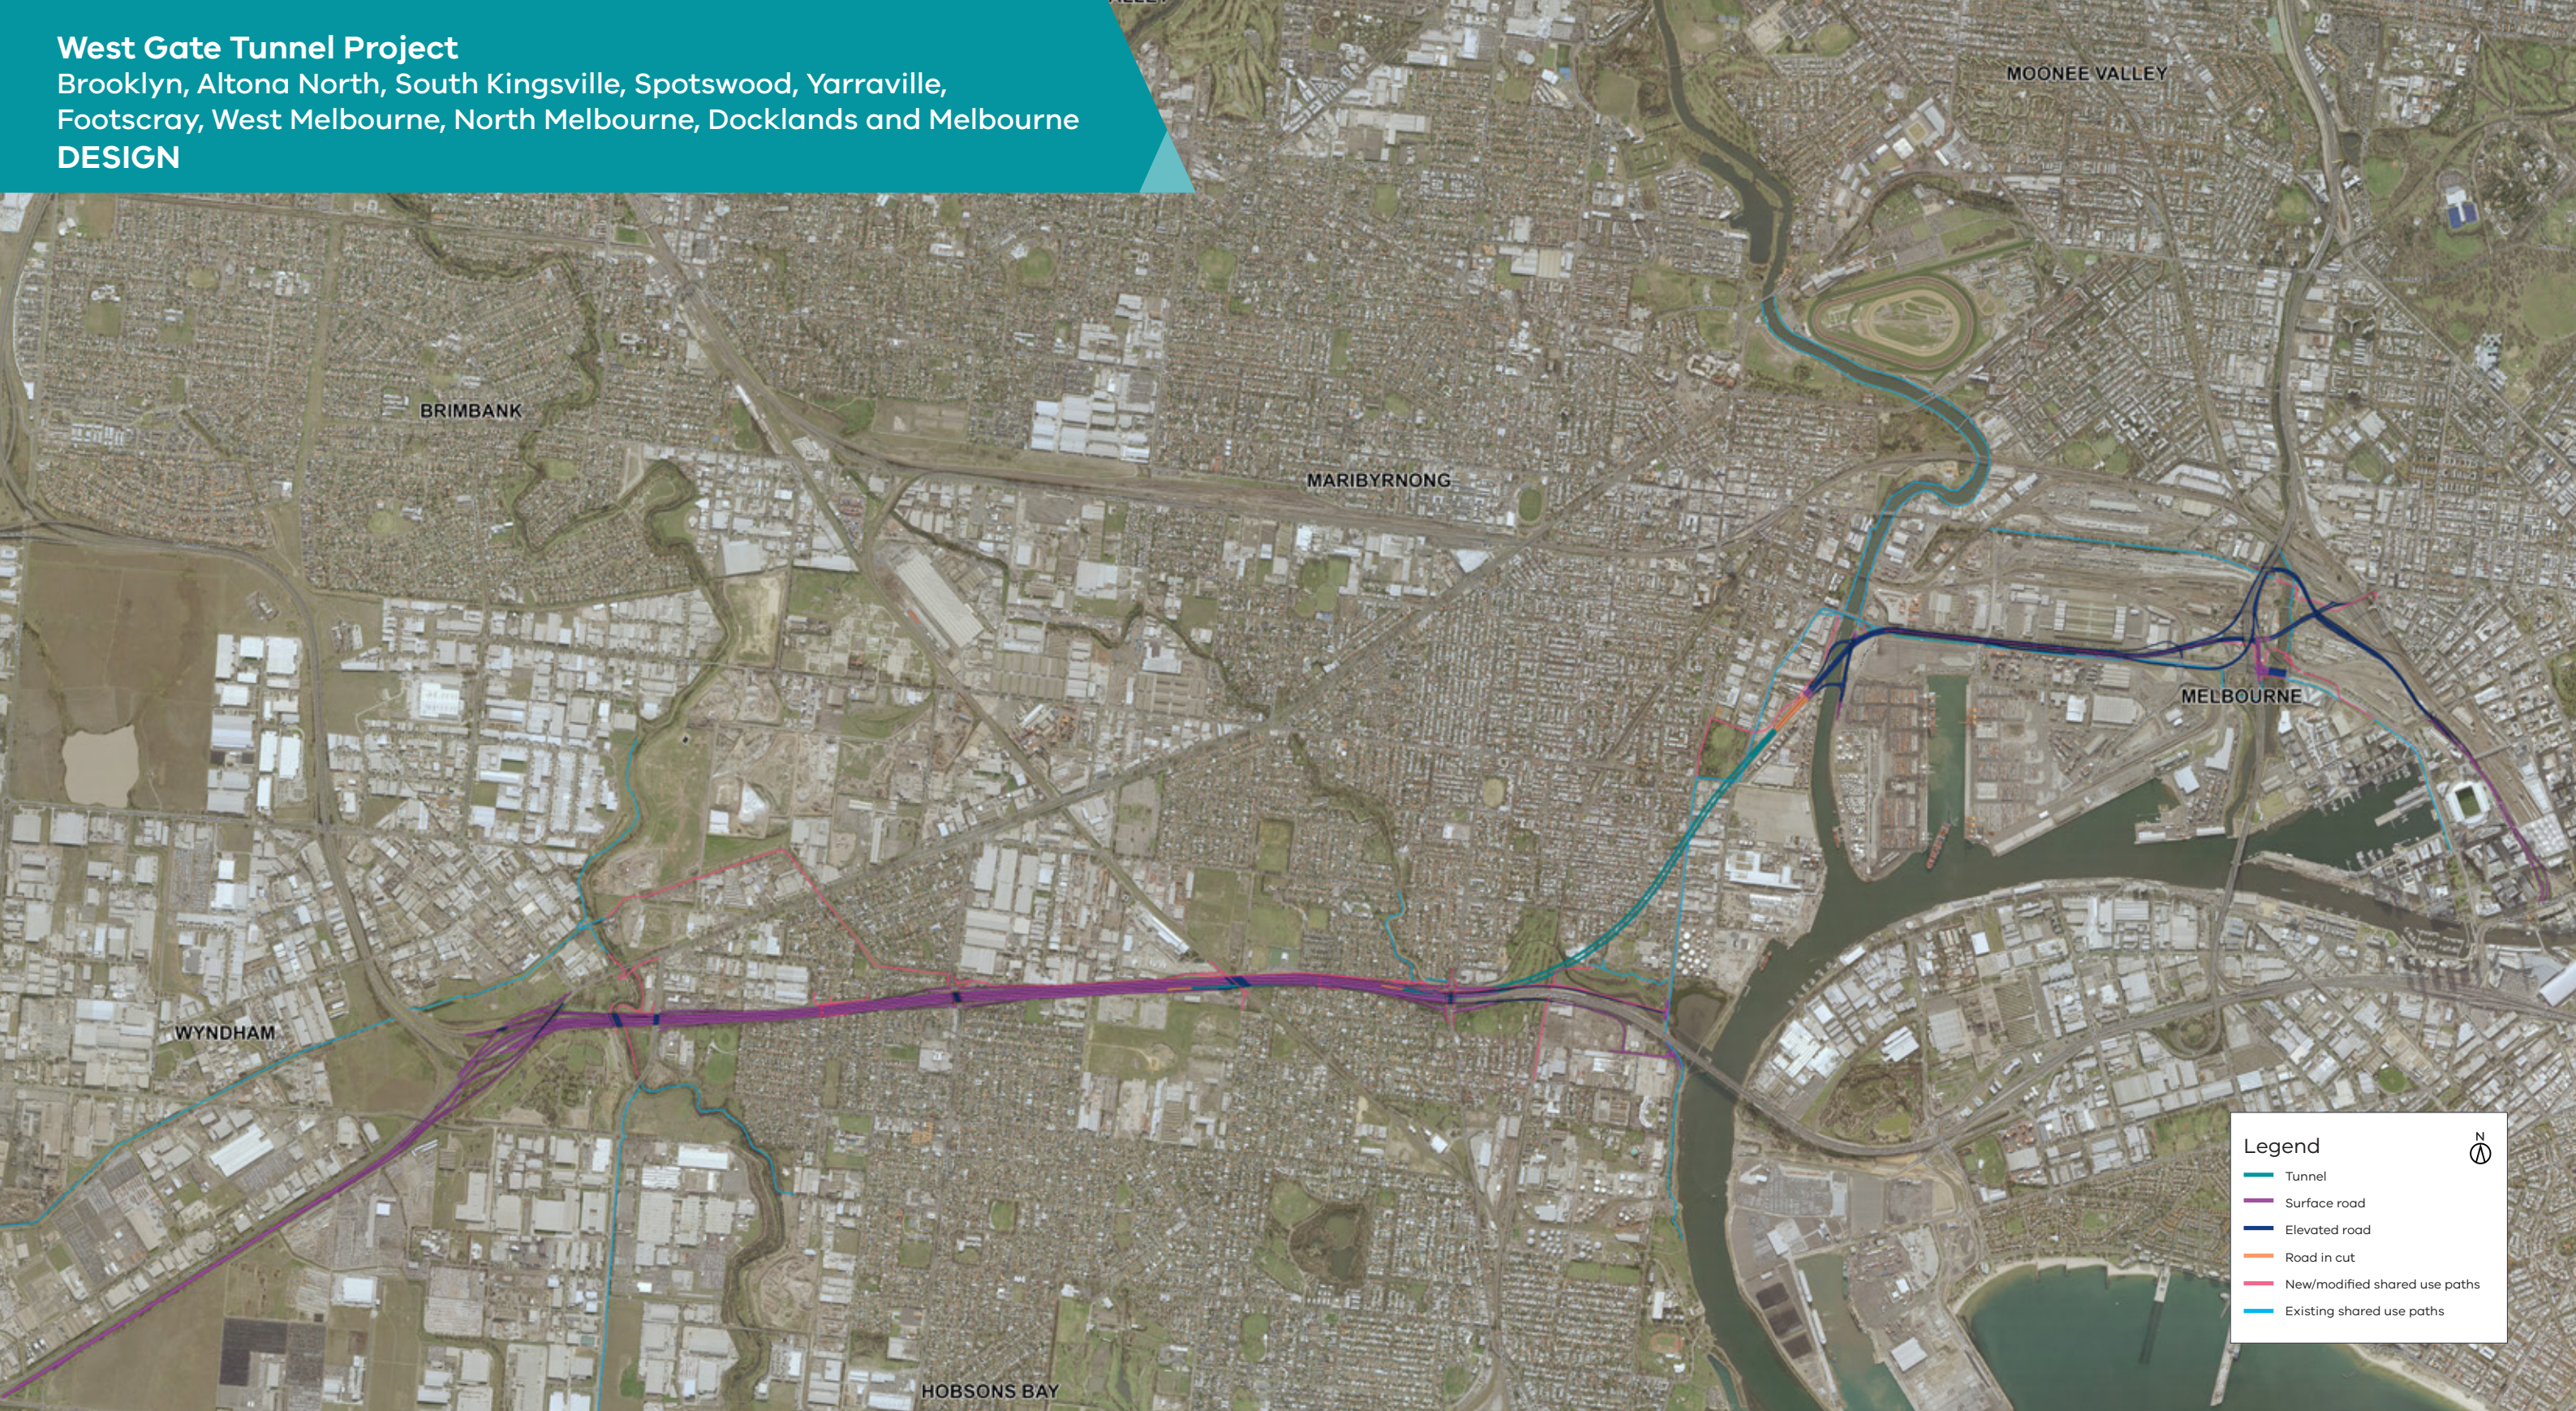

**Legend**

- Tunnel
- Surface road
- Elevated road
- Road in cut
- New/modified shared use paths
- Existing shared use paths

